


1 FIRST FLOOR MASTER PLAN
1/16" = 1'-0"

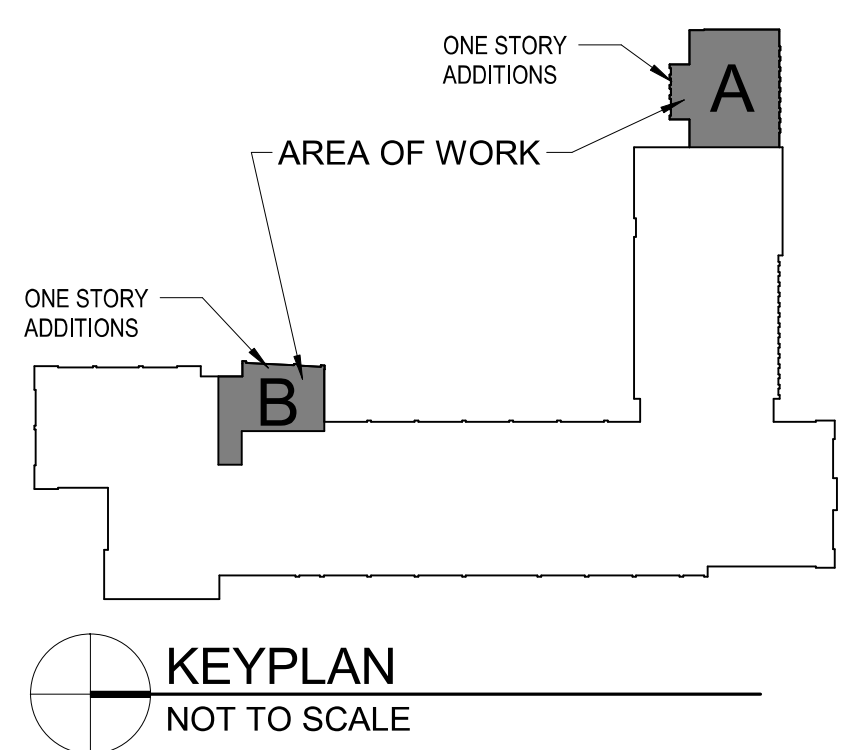

MARK	DATE
90% PROGRESS	02.22.2018
PROJECT #	2017.66.004
DATE	02.22.2018
SHEET TITLE	FIRST FLOOR MASTER PLAN
SHEET	AM1.1